


- FIRST FLOOR**
- 01 Bookshelves
 - 02 Database Computers
 - 03 Ventilation Inlet
 - 04 Video Library
 - 05 Video Room
 - 06 Male W/C
 - 07 Female W/C
 - 08 Reading Space
 - 09 Internal Terrace




▲ First Floor Plan 1:200

- SECOND FLOOR**
- 01 Bookshelves
 - 02 Silent Reading
 - 03 Ventilation Inlet
 - 04 Conference Spaces
 - 05 Lightwell
 - 06 Roof Terrace

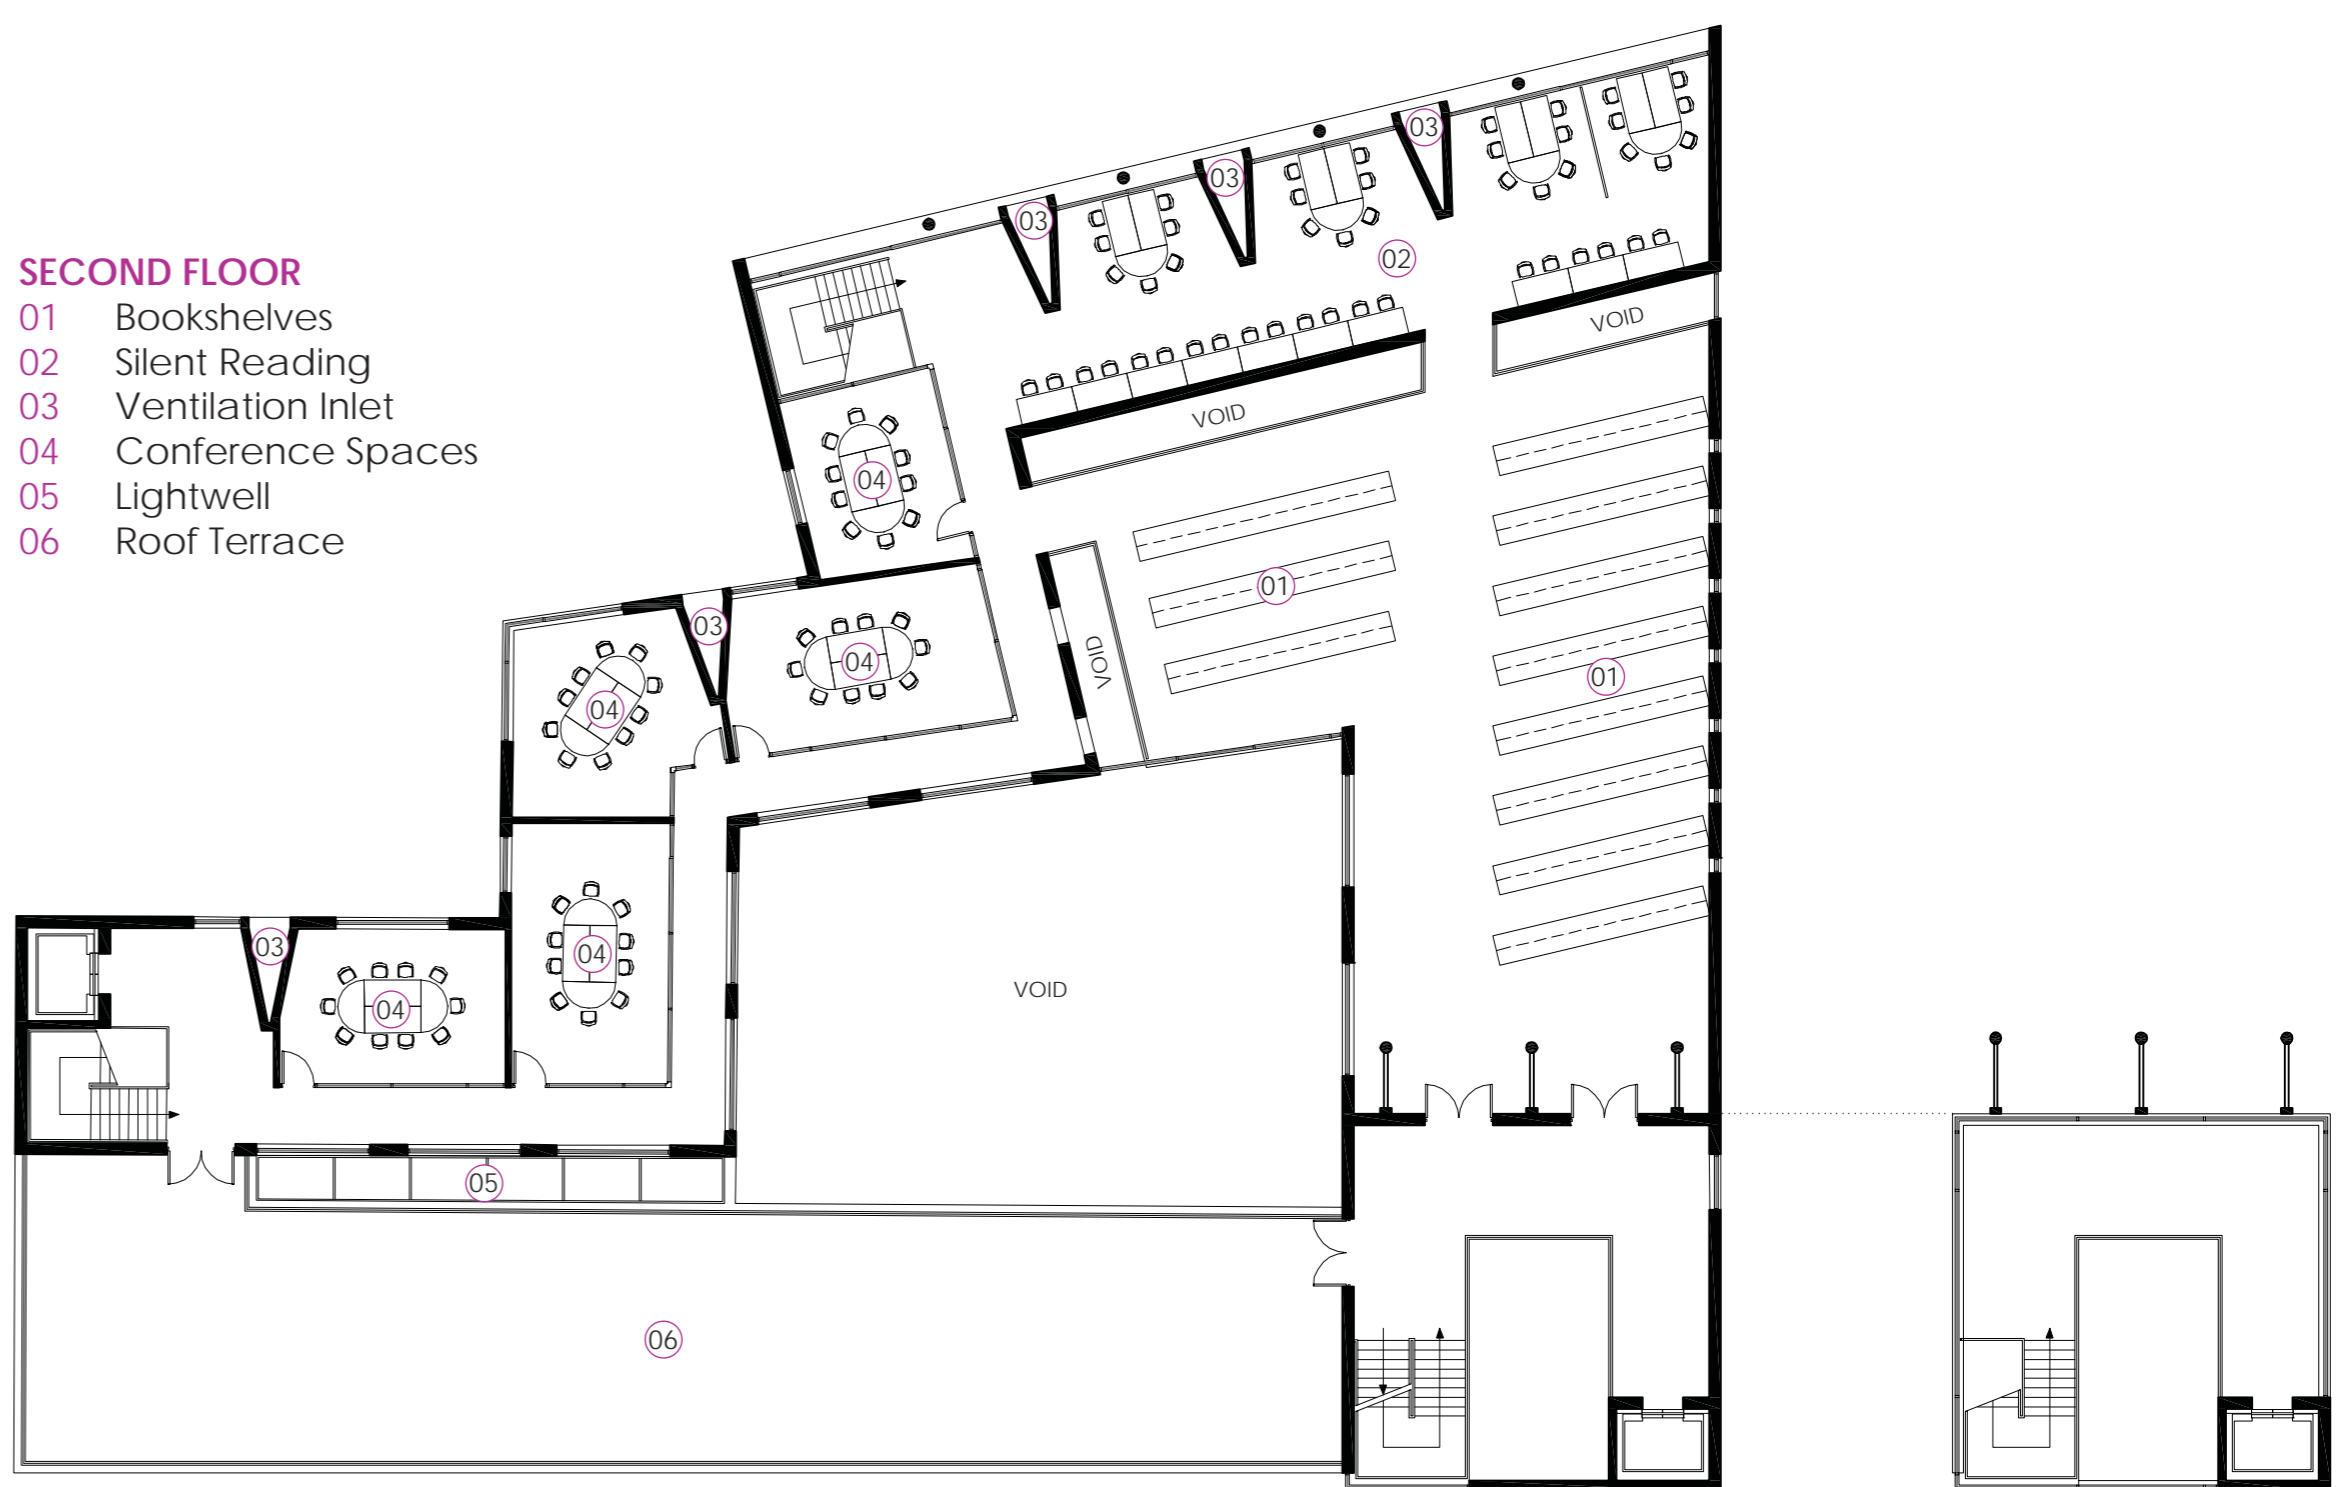


▲ First Floor Plan 1:200

▲ Third Floor Plan 1:200

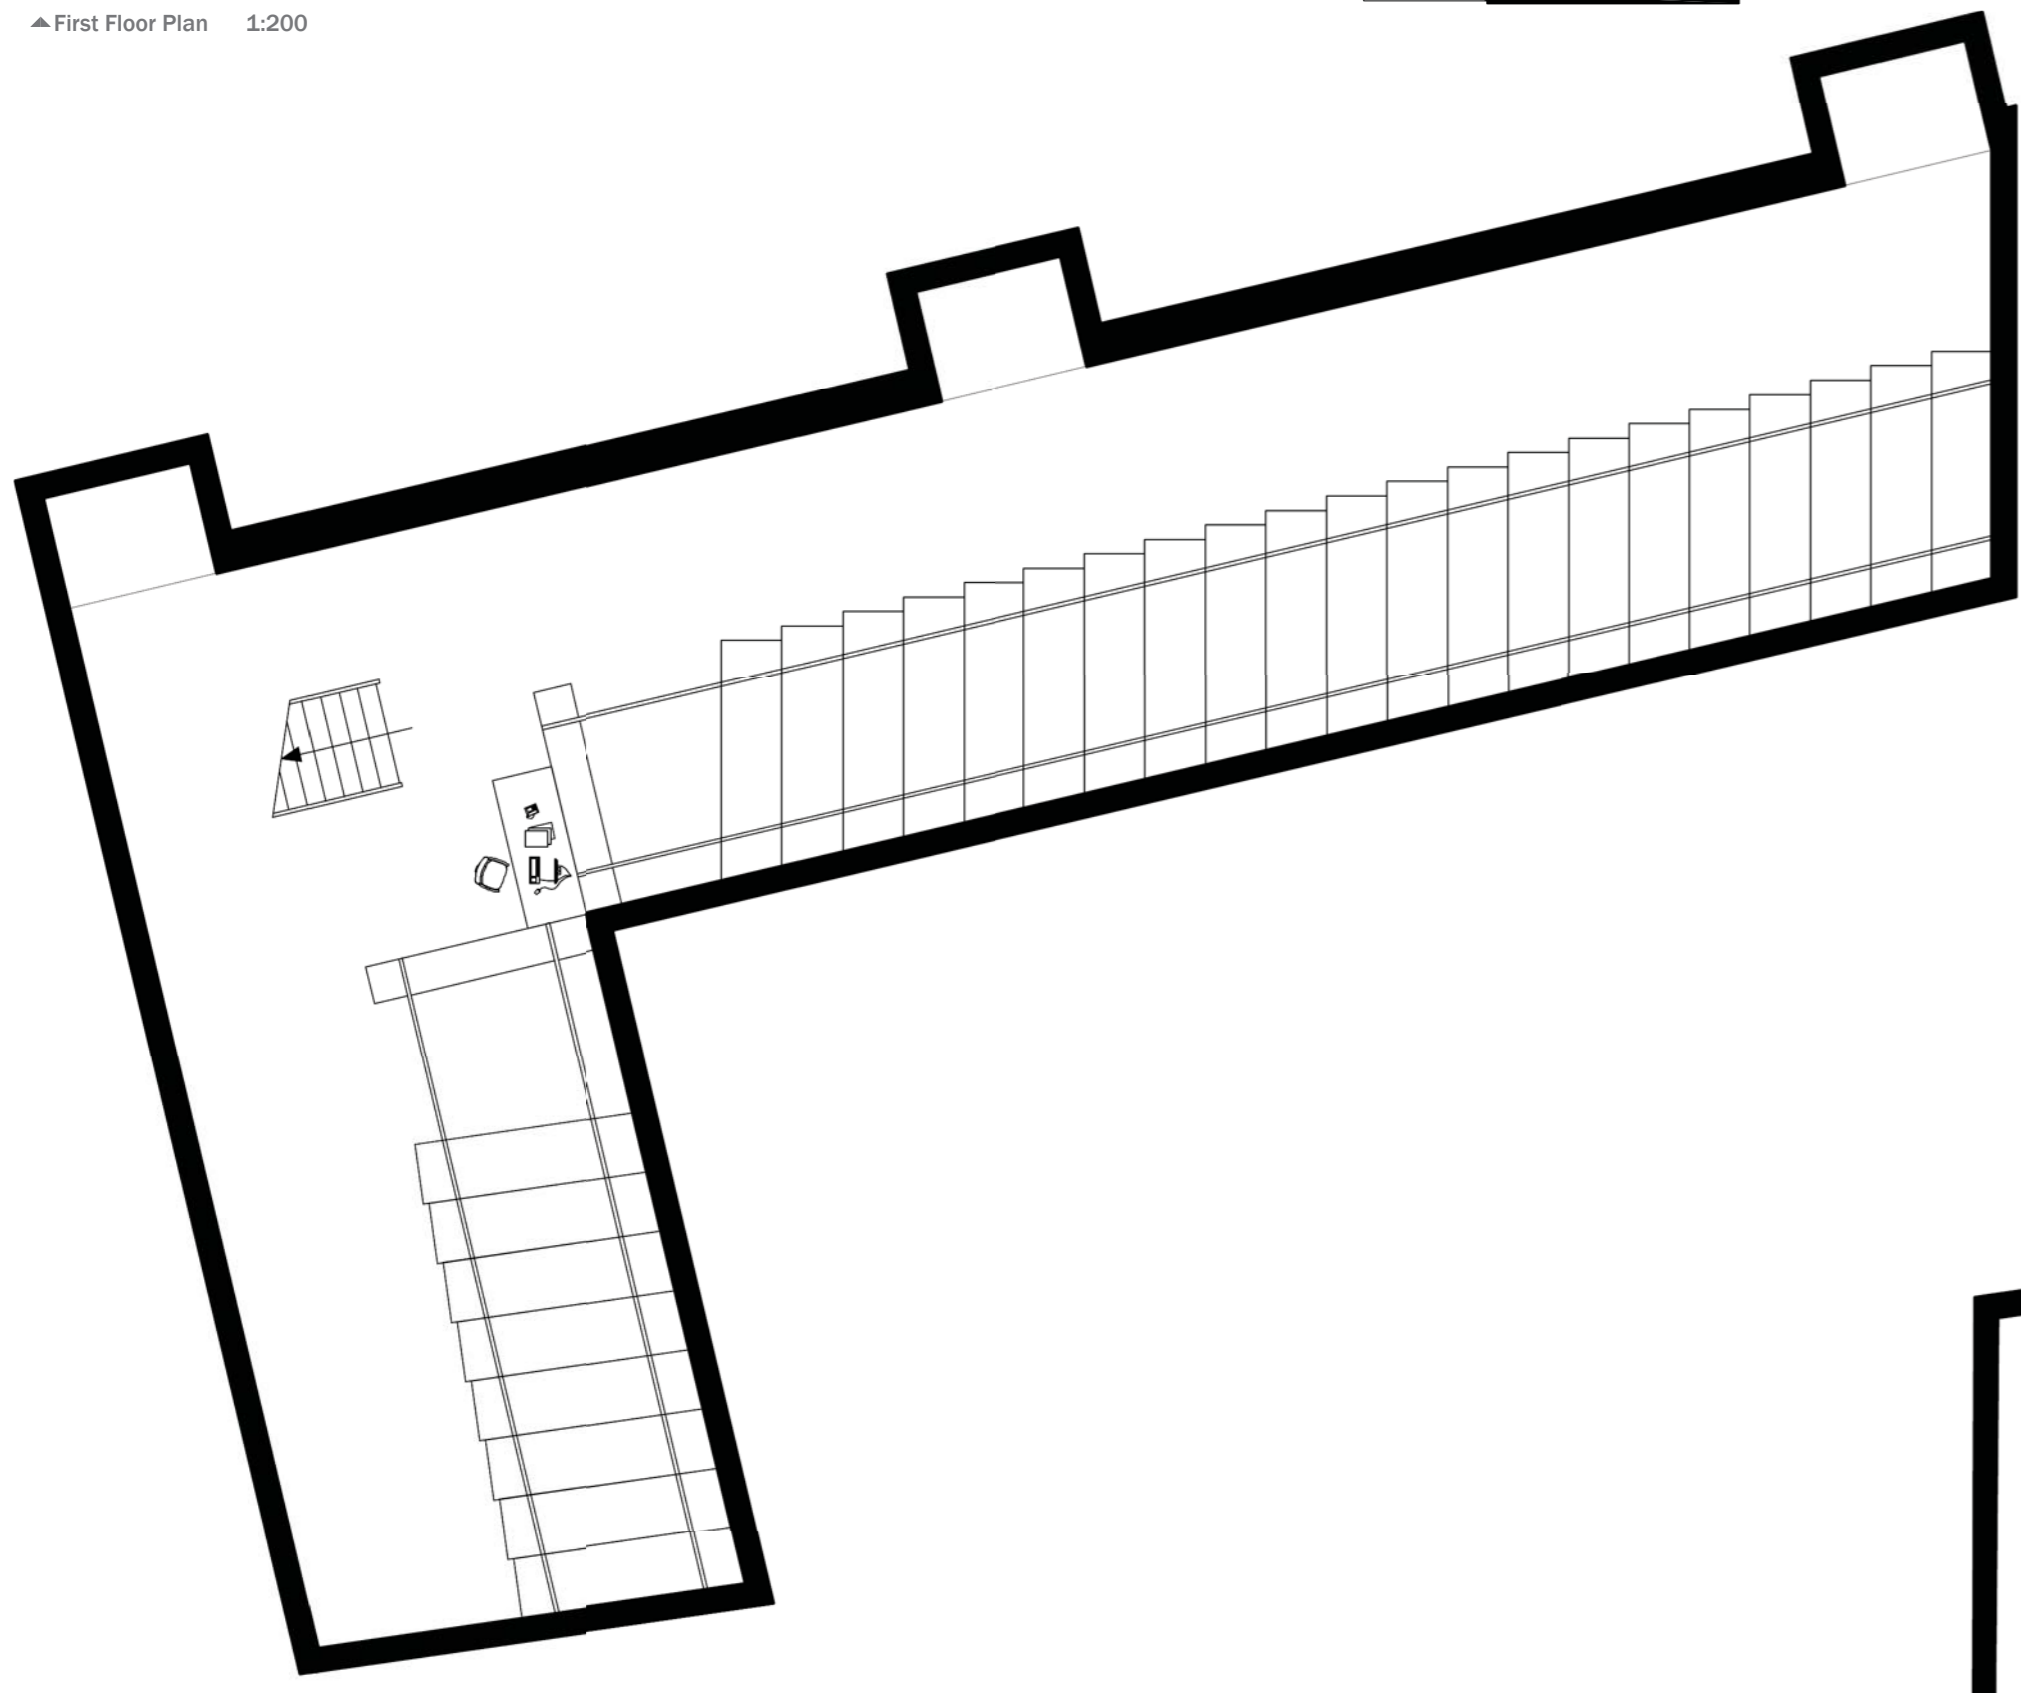

▲ Basement Plan 1:100

- GROUND FLOOR**
- 01 Entrance
 - 02 Main Stair Core
 - 03 Main Lift Shaft
 - 04 Security Station
 - 05 Main Atrium
 - 06 Check-Out Desk
 - 07 Second Entrance
 - 08 Cafeteria
 - 09 Cafeteria Tables
 - 10 Computer Stations
 - 11 Relaxing Area
 - 12 North Stair Core
 - 13 Internal Courtyard
 - 14 Courtyard Stairs
 - 15 Gaming Zone
 - 16 West Stair Core
 - 17 Secondary Lift
 - 18 Cleaners Cupboard
 - 19 Male W/C
 - 20 Female W/C

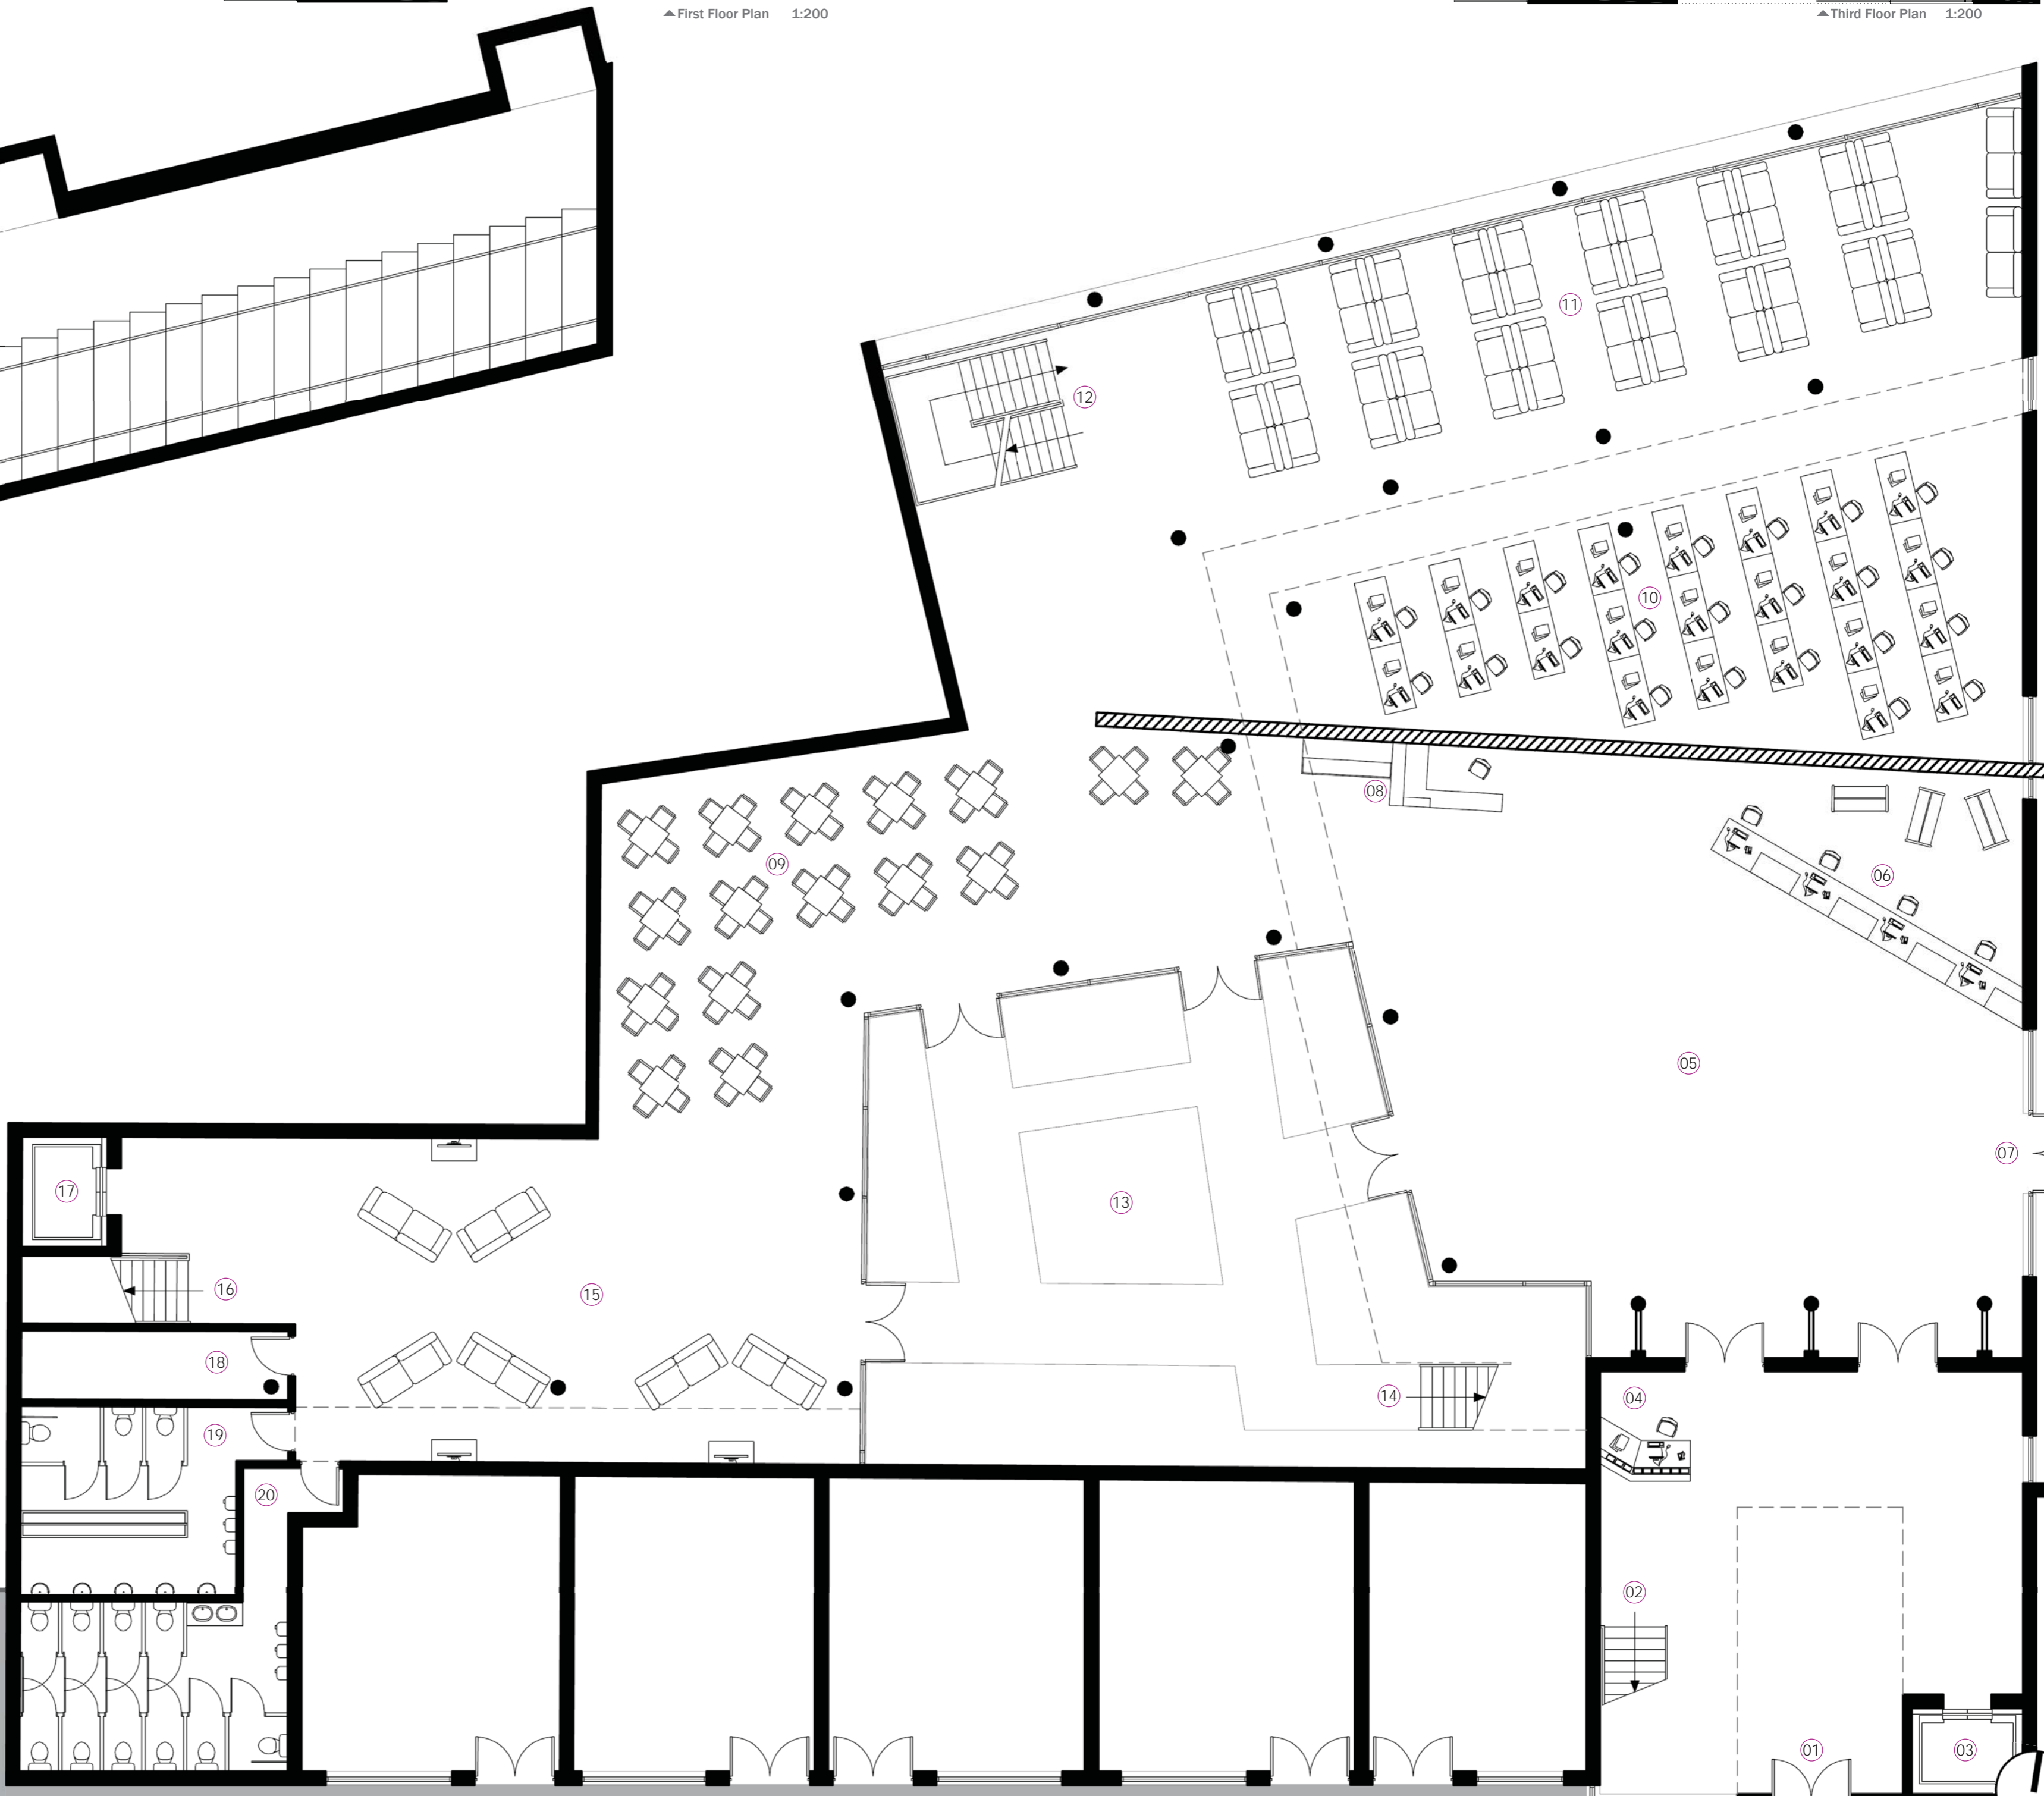

▲ Ground Floor Plan 1:100

